

DECK TYPE  
**STANDARD**


VIEW  
**PLAN**

CUSTOMER  
**DRYJOIST**



JOB NAME  
**STANDARD DECK FRAMES**

DATE  
**01 JAN 2008**


DESIGNED BY  
**ML**

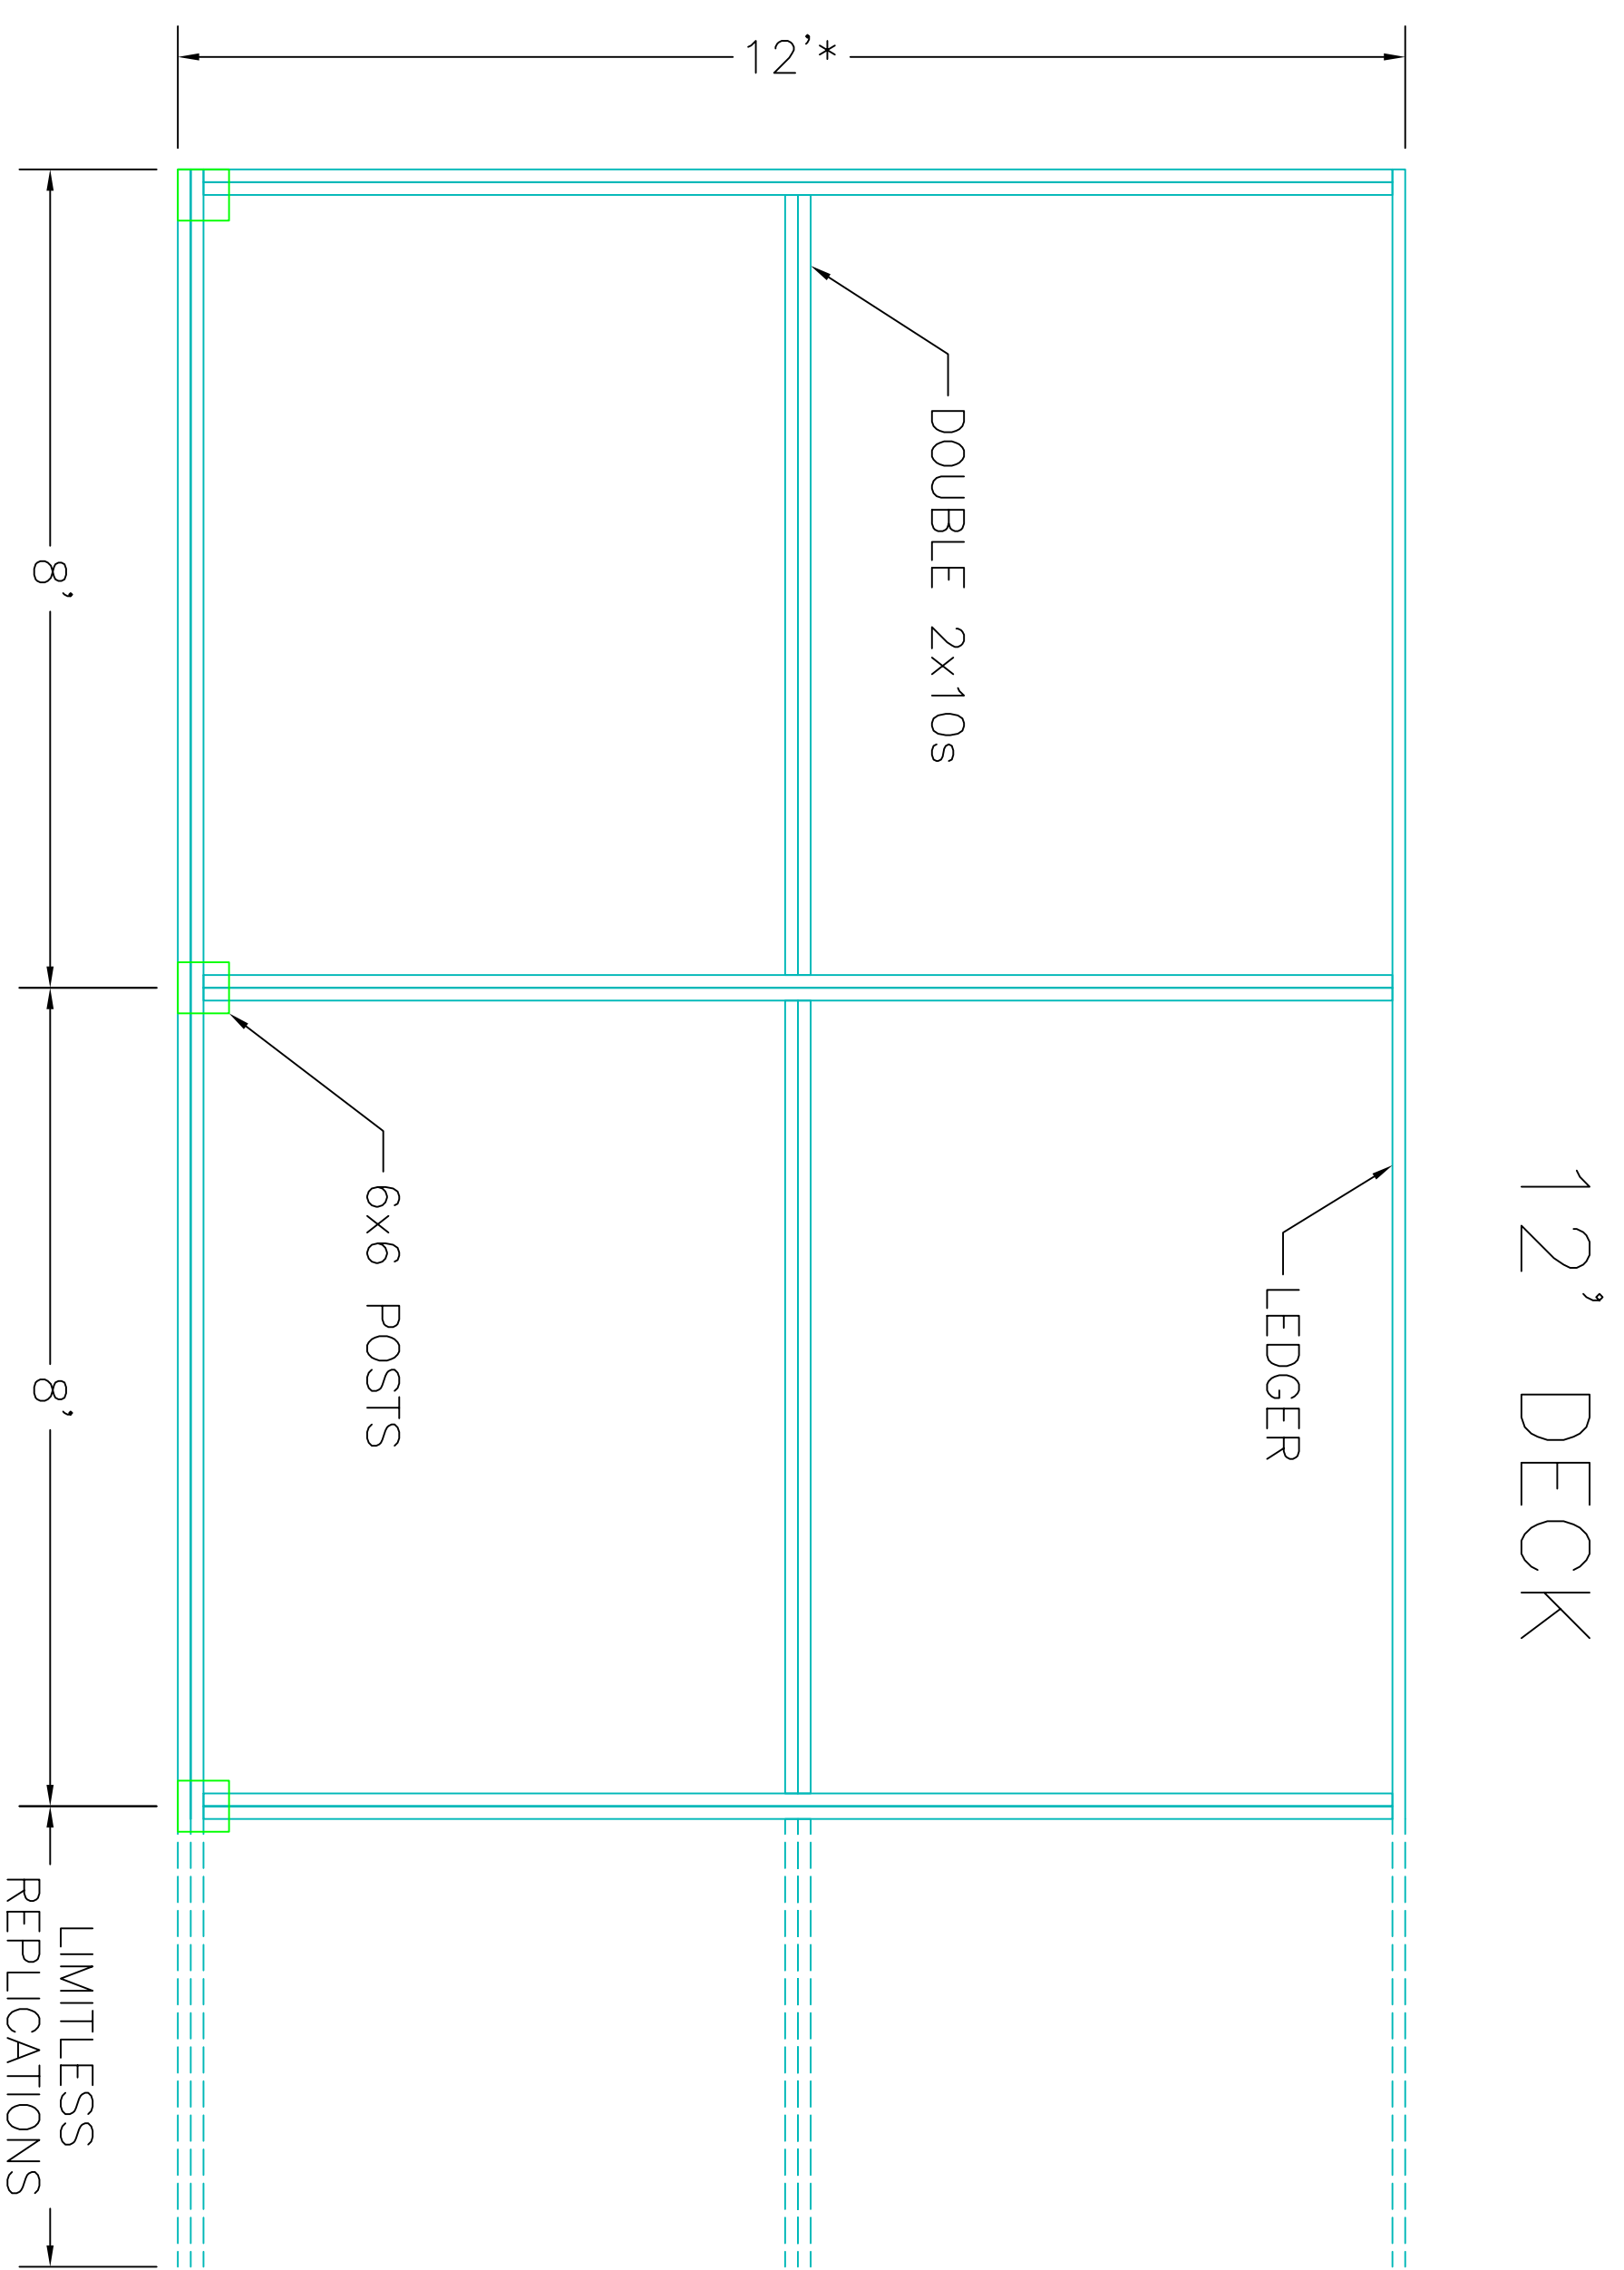

20' DECK

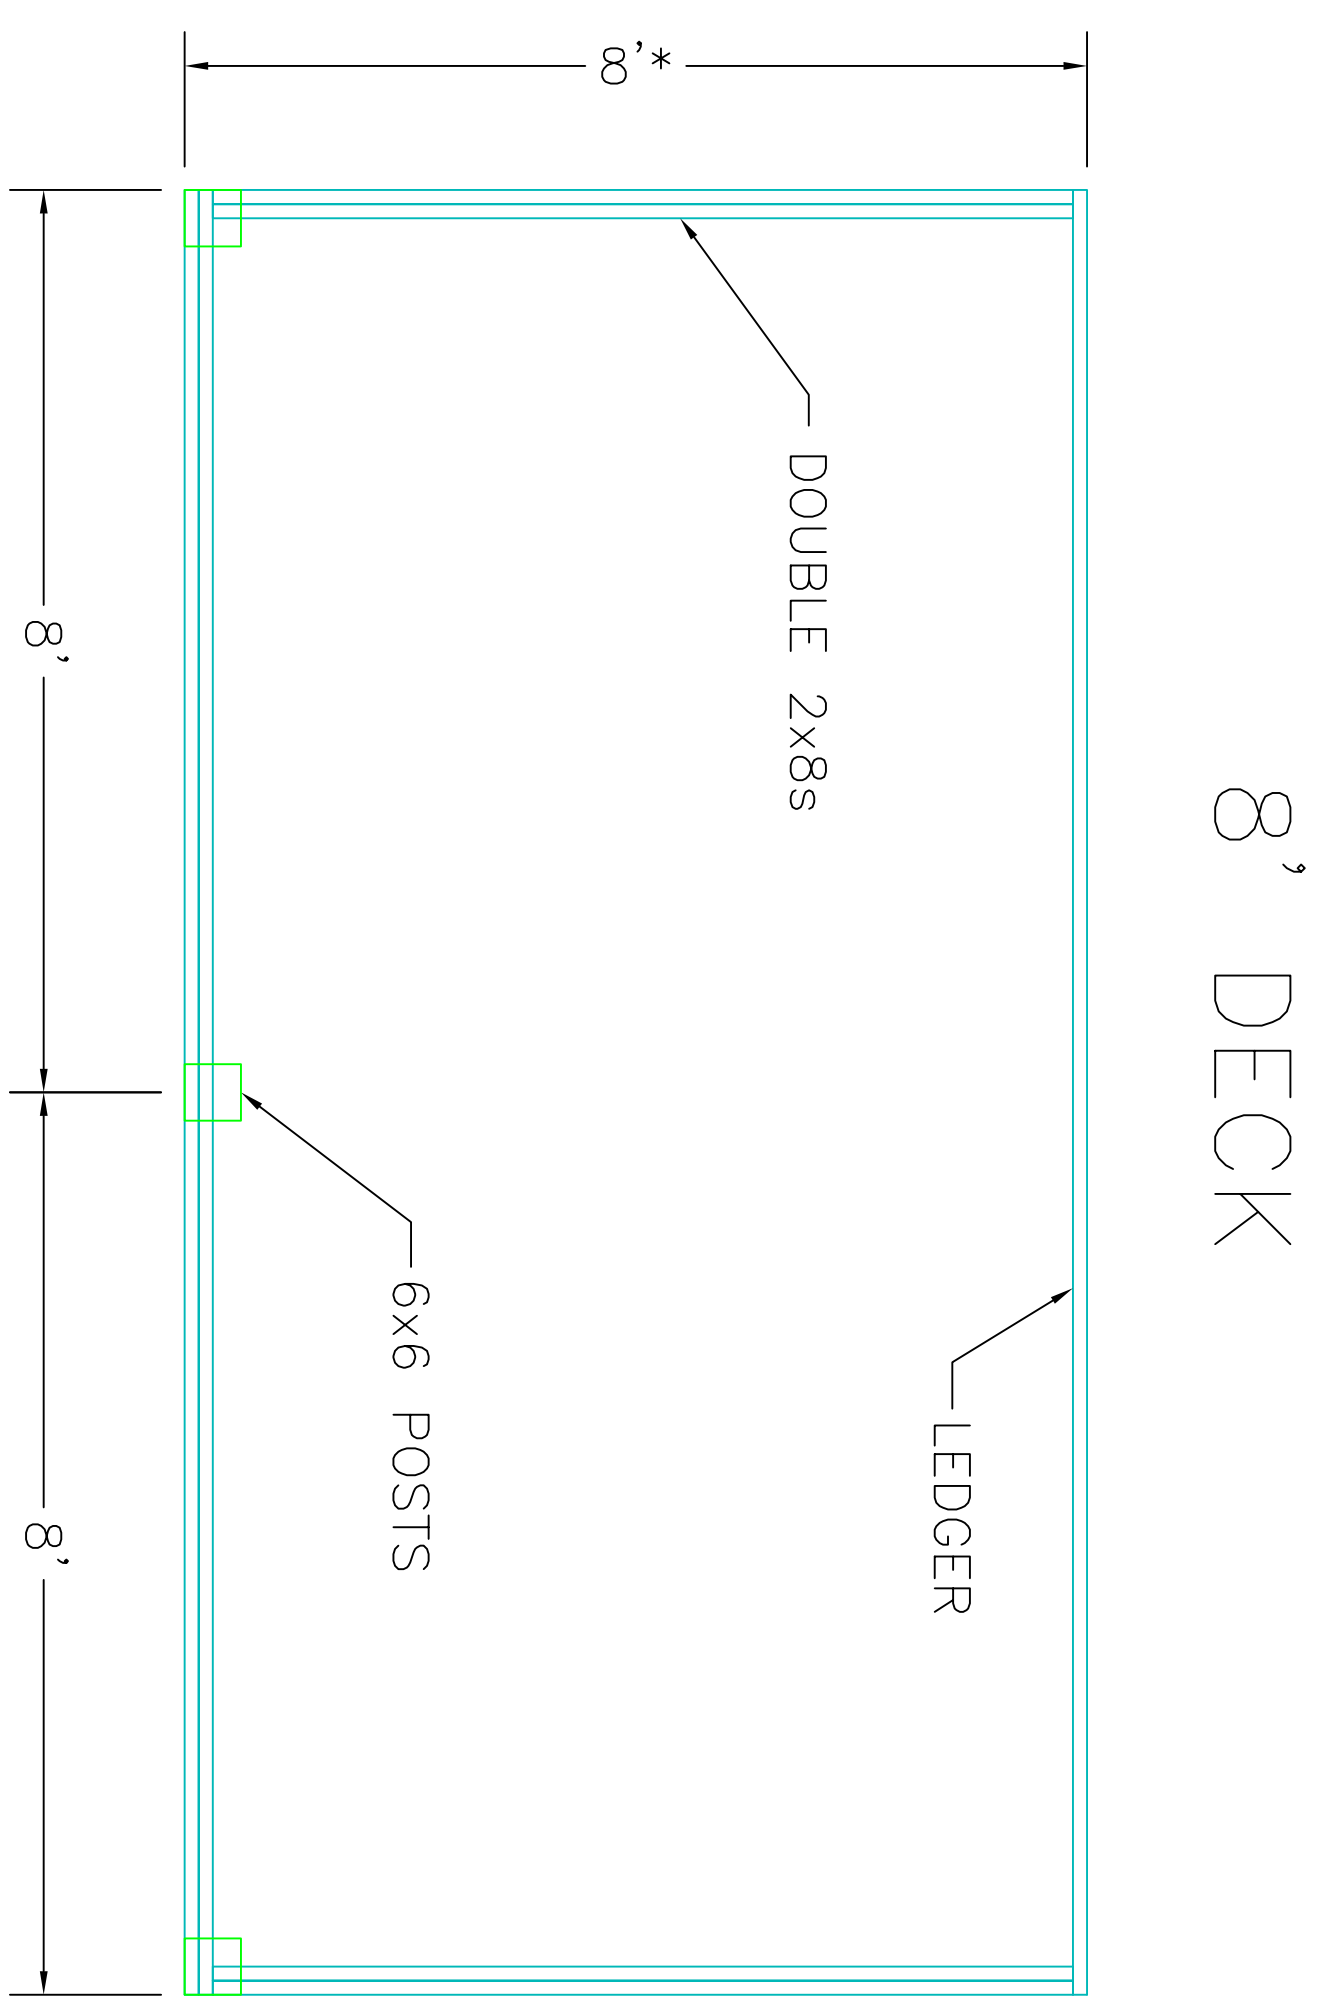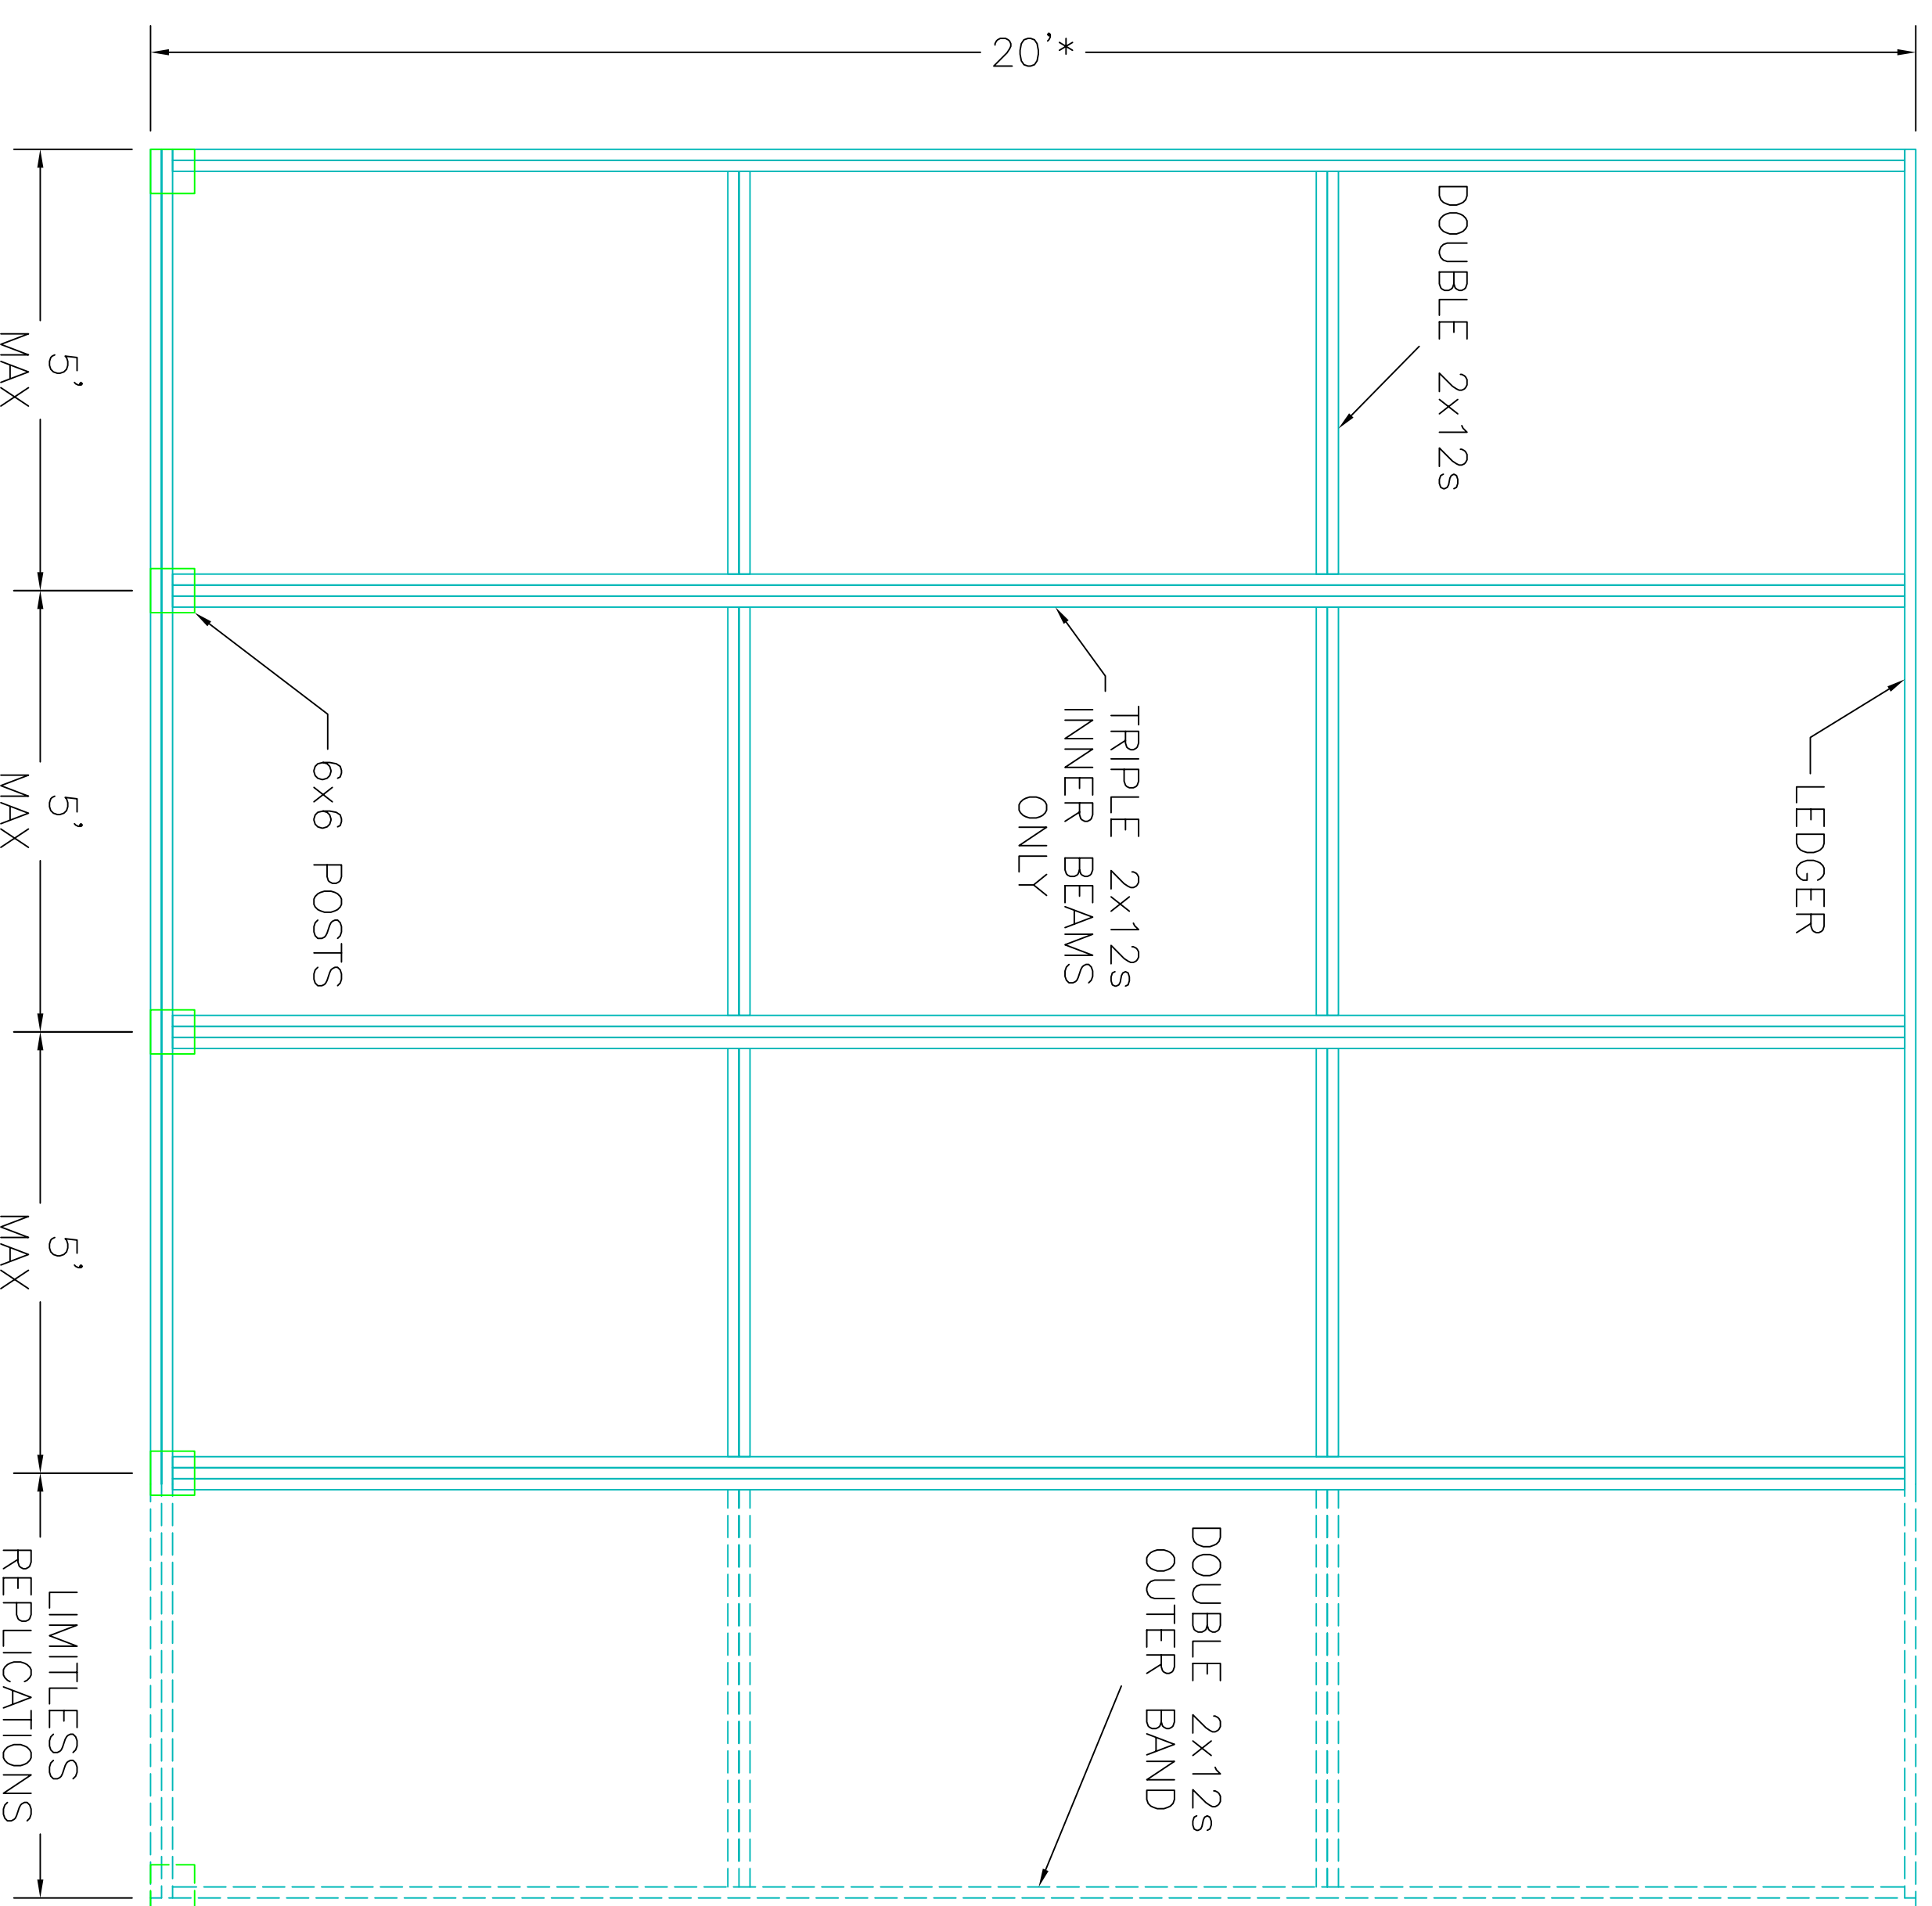

16' DECK

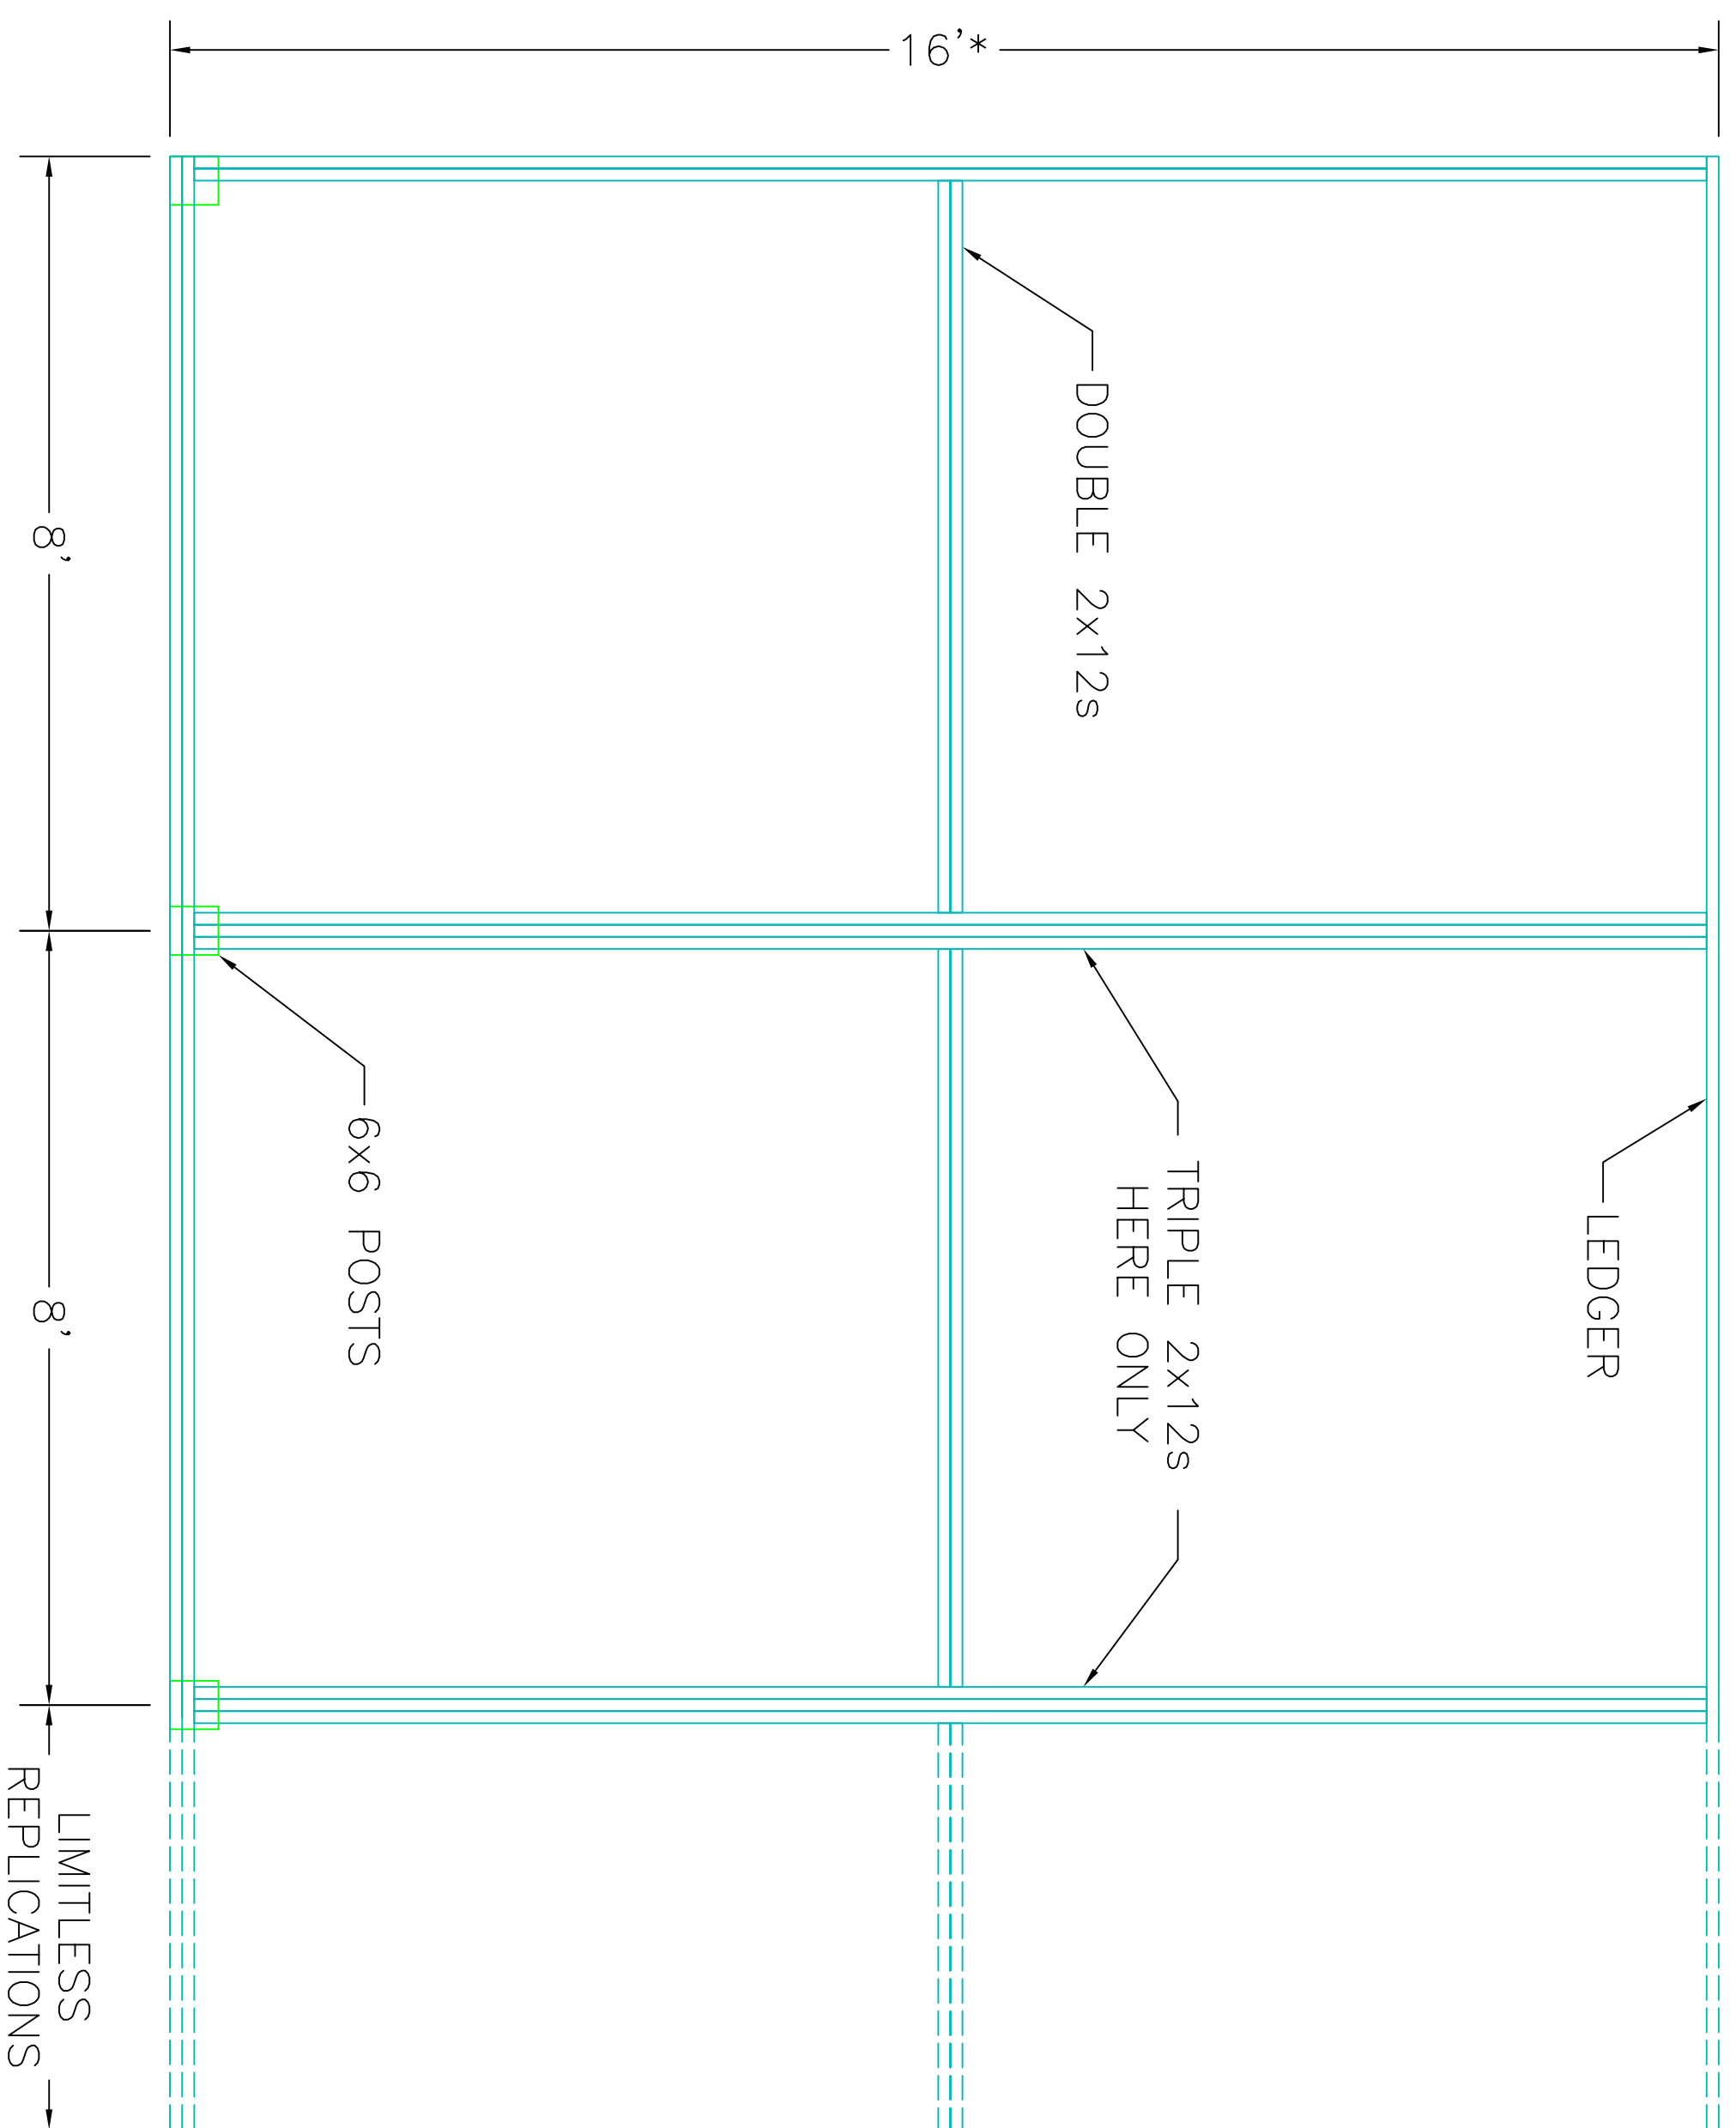

TYPICAL FRAMING OPTIONS @ 50PSF AND L/240  
FRAME SHOULD BE DESIGNED BY A QUALIFIED  
PROFESSIONAL ENGINEER ONLY

THESE DRAWING PROVIDED FOR REFERENCE ONLY

\* DECREASE FRAME BY 2" AND OVERHANG DRYJOIST IF  
INSTALLING GUTTERS