



### 16' DECK

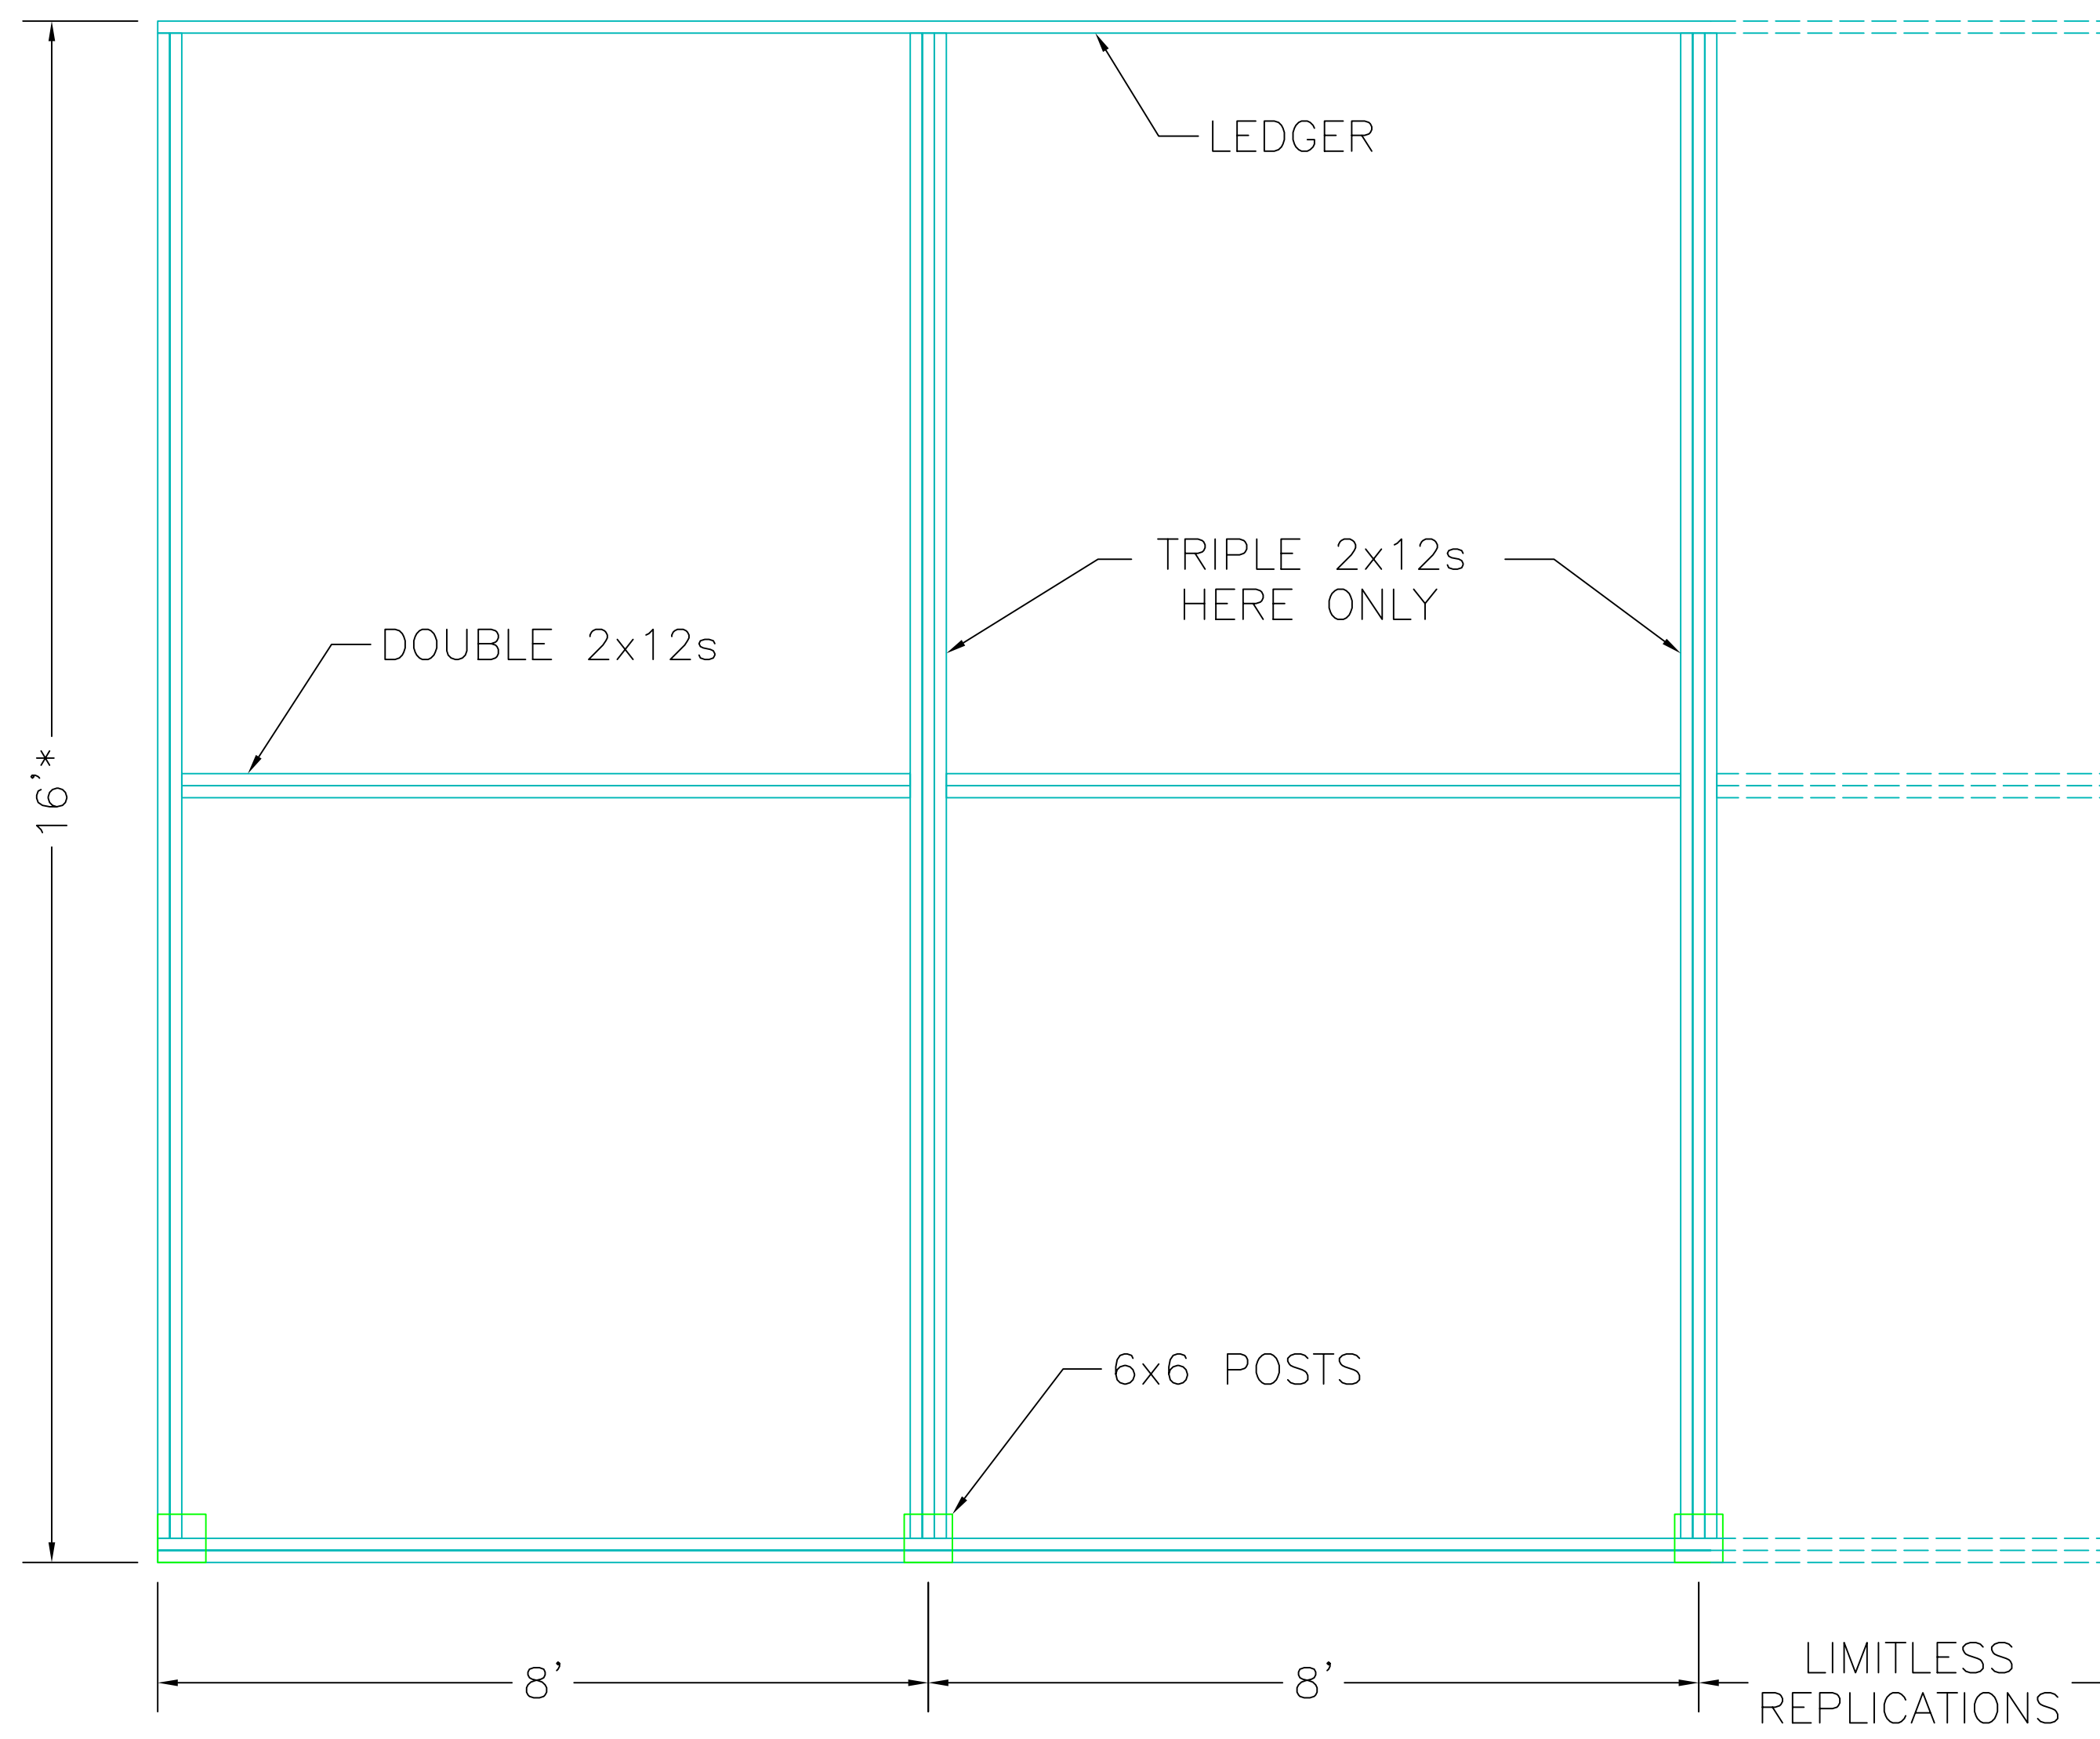

### 20' DECK

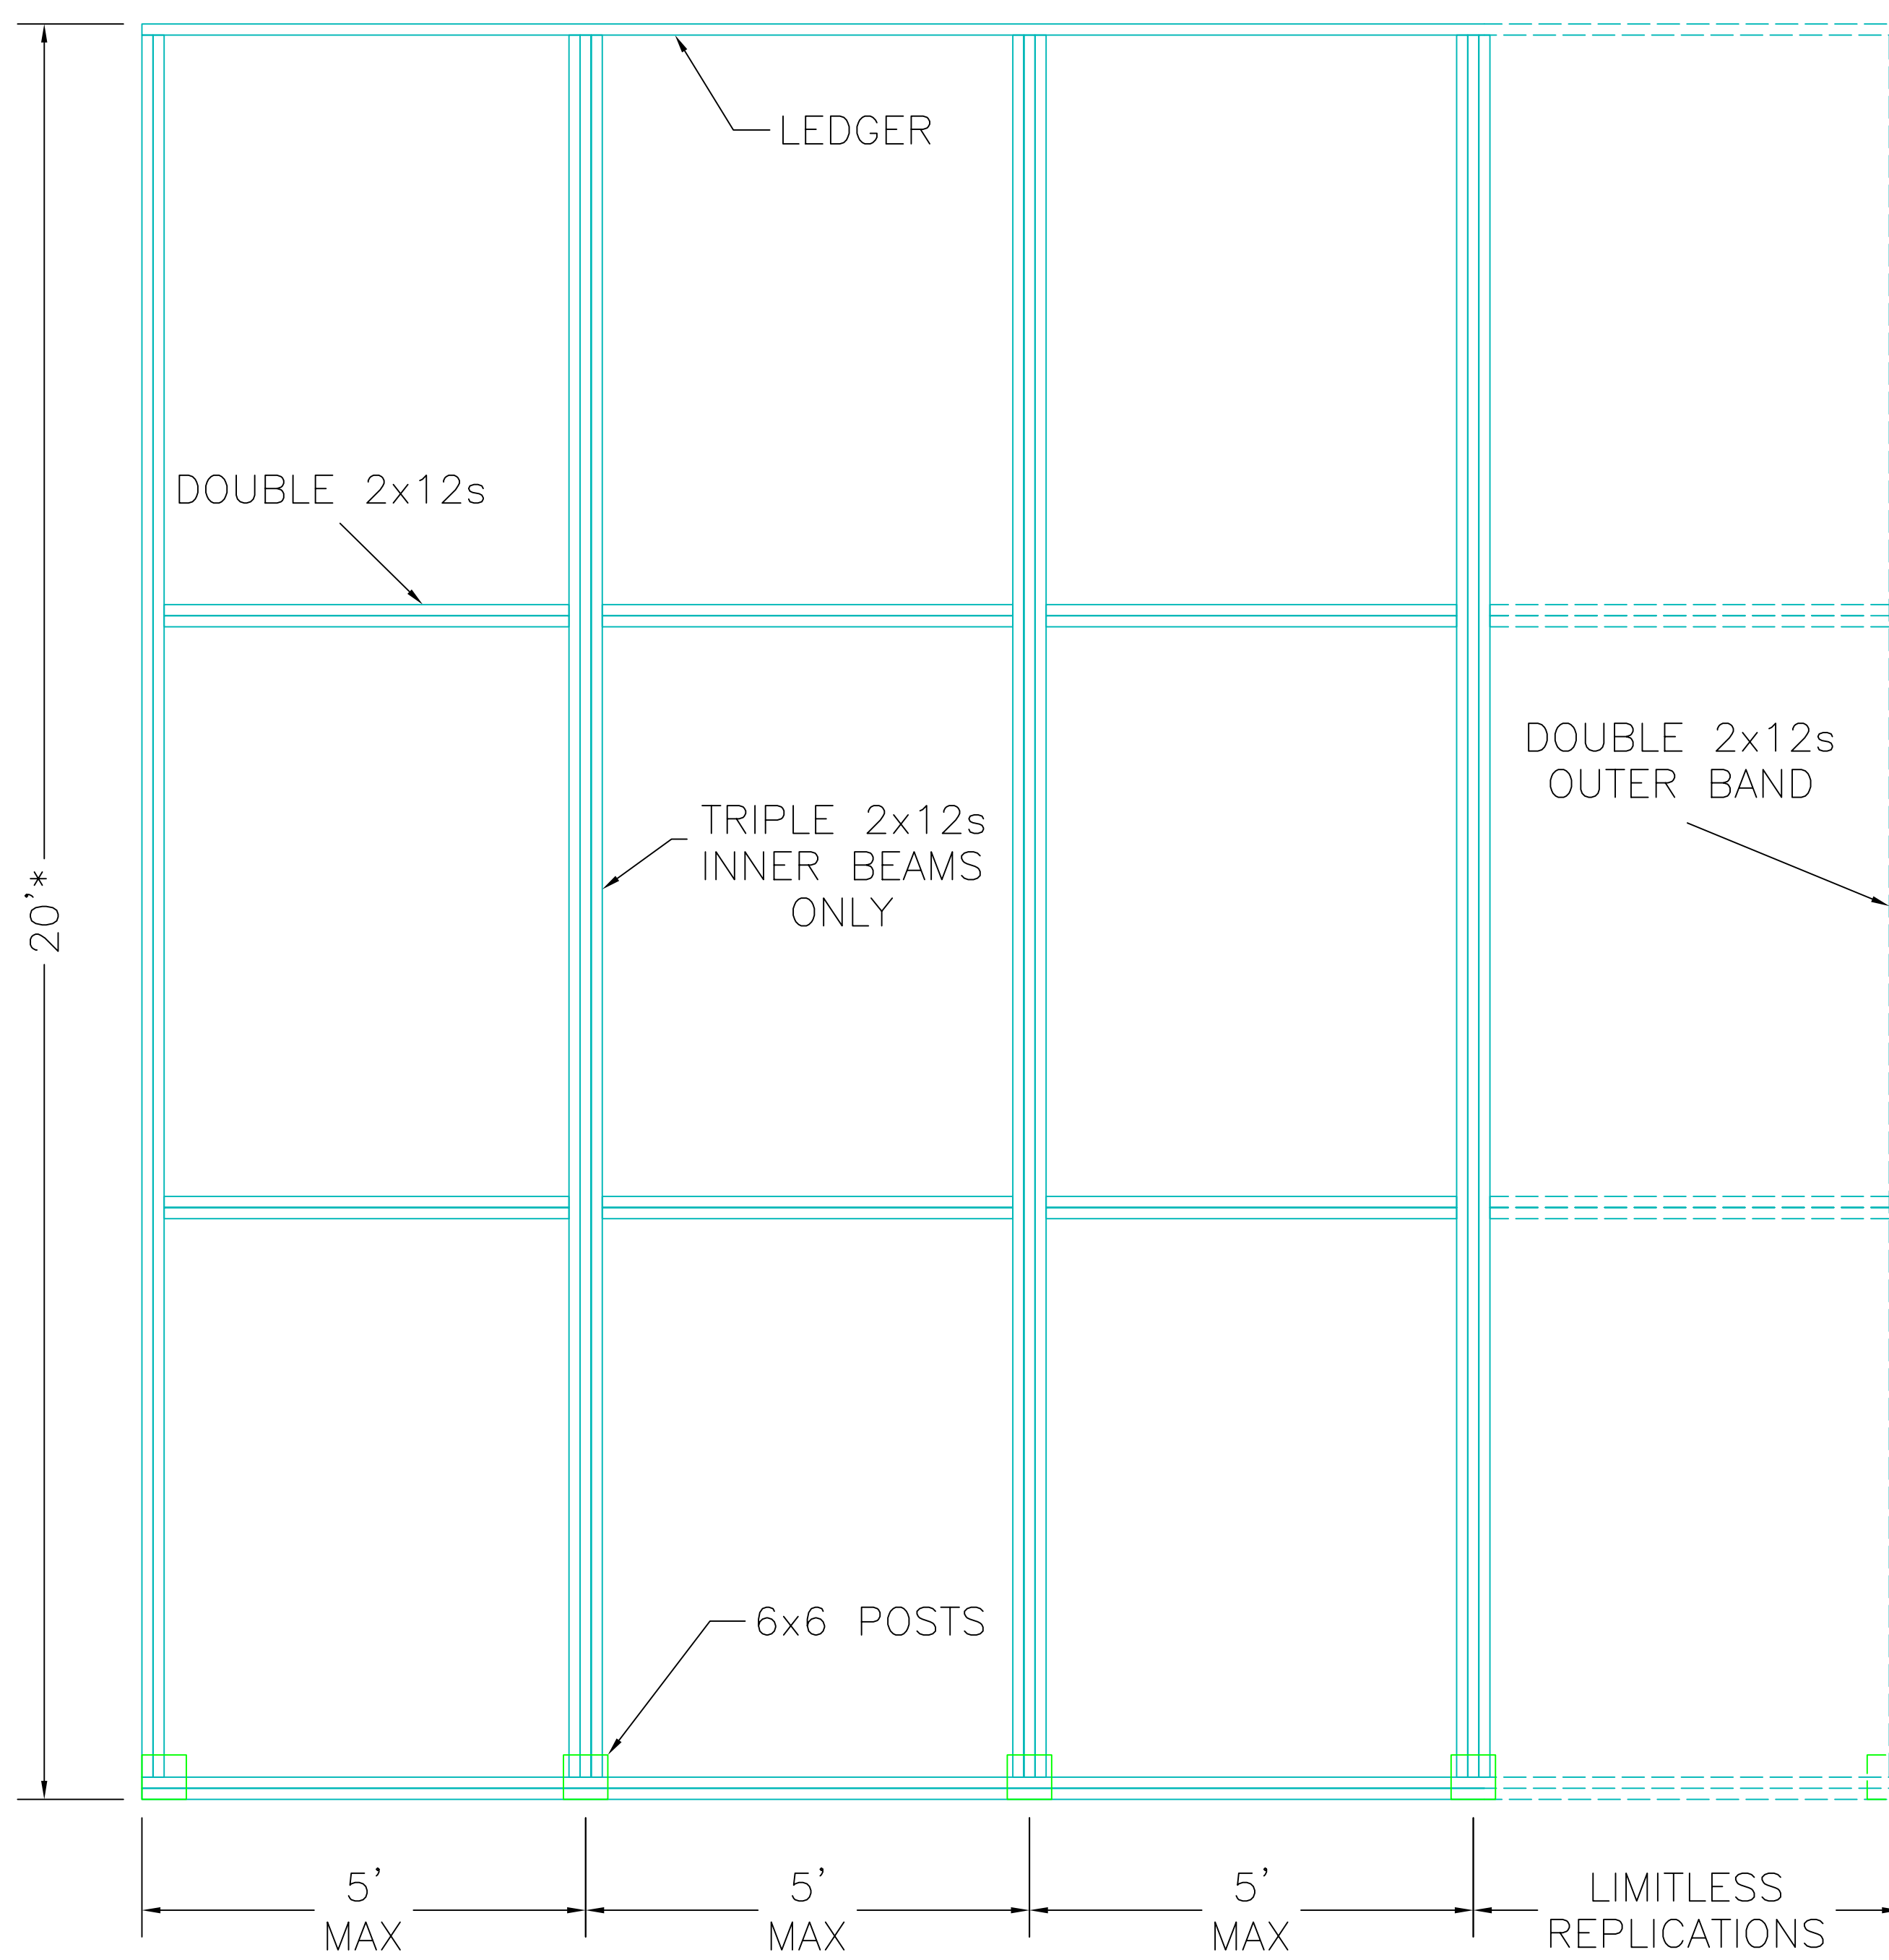

TYPICAL FRAMING OPTIONS @ 50PSF AND L/240

FRAME SHOULD BE DESIGNED BY A QUALIFIED PROFESSIONAL ENGINEER ONLY

THESE DRAWING PROVIDED FOR REFERENCE ONLY

\* DECREASE FRAME BY 2" AND OVERHANG DRYJOIST IF INSTALLING GUTTERS



1604 ATHENS HIGHWAY  
GAINESVILLE, GA 30507  
PH: 678.343.2317  
FX: 678.343.2916  
TF: 877.270.9387  
www.wahoodecks.com

THE INFORMATION CONTAINED IN THIS DRAWING IS THE SOLE PROPERTY OF WAHOO DECKS. ANY REPRODUCTION IN PART OR AS A WHOLE WITHOUT THE WRITTEN PERMISSION OF WAHOO DECKS IS PROHIBITED.

DECK TYPE  
STANDARD

VIEW  
PLAN

|                                       |
|---------------------------------------|
| CUSTOMER<br><b>DRYJOIST</b>           |
| JOB NAME<br><b>SAMPLE DECK FRAMES</b> |

DATE  
01DEC2008

DESIGNED BY  
ML