




# DryJoistEZ

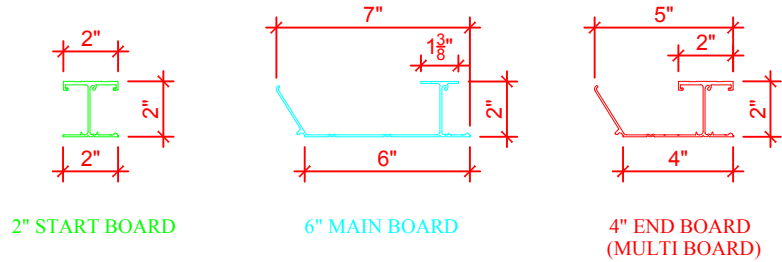

## DryJoistEZ TYPICAL RUN

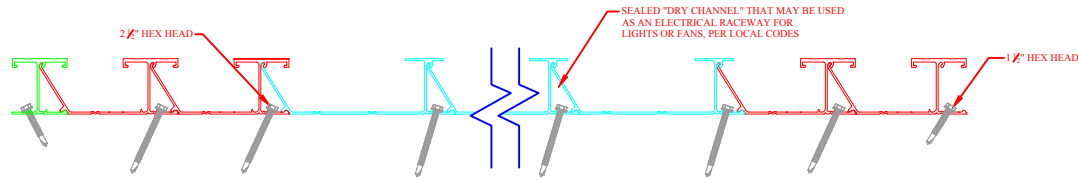

## DryJoistEZ typical install on wood frame with wood decking

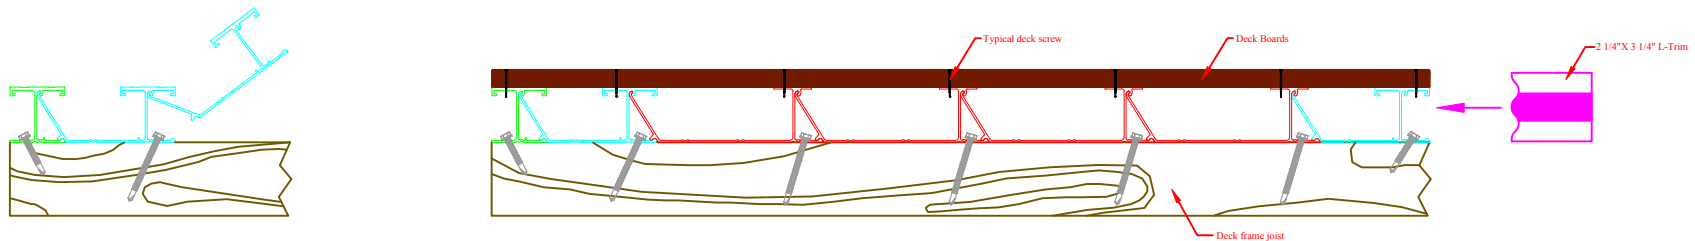

Description:

DryJoistEZ

Job Name:

WAHOO DECKS

THE INFORMATION CONTAINED IN THIS DRAWING IS THE SOLE PROPERTY OF WAHOO DECKS. ANY REPRODUCTION, IN PART OR AS A WHOLE, WITHOUT THE WRITTEN PERMISSION OF WAHOO DECKS, IS PROHIBITED.

Drawn By:  
MIKE

Date:  
9.15.21

Revisions:

Scale:  
NTS

Sheet:

1 OF 1